



Appendix E
Site Map and Drawings

1 SITE ALLOCATION PLAN

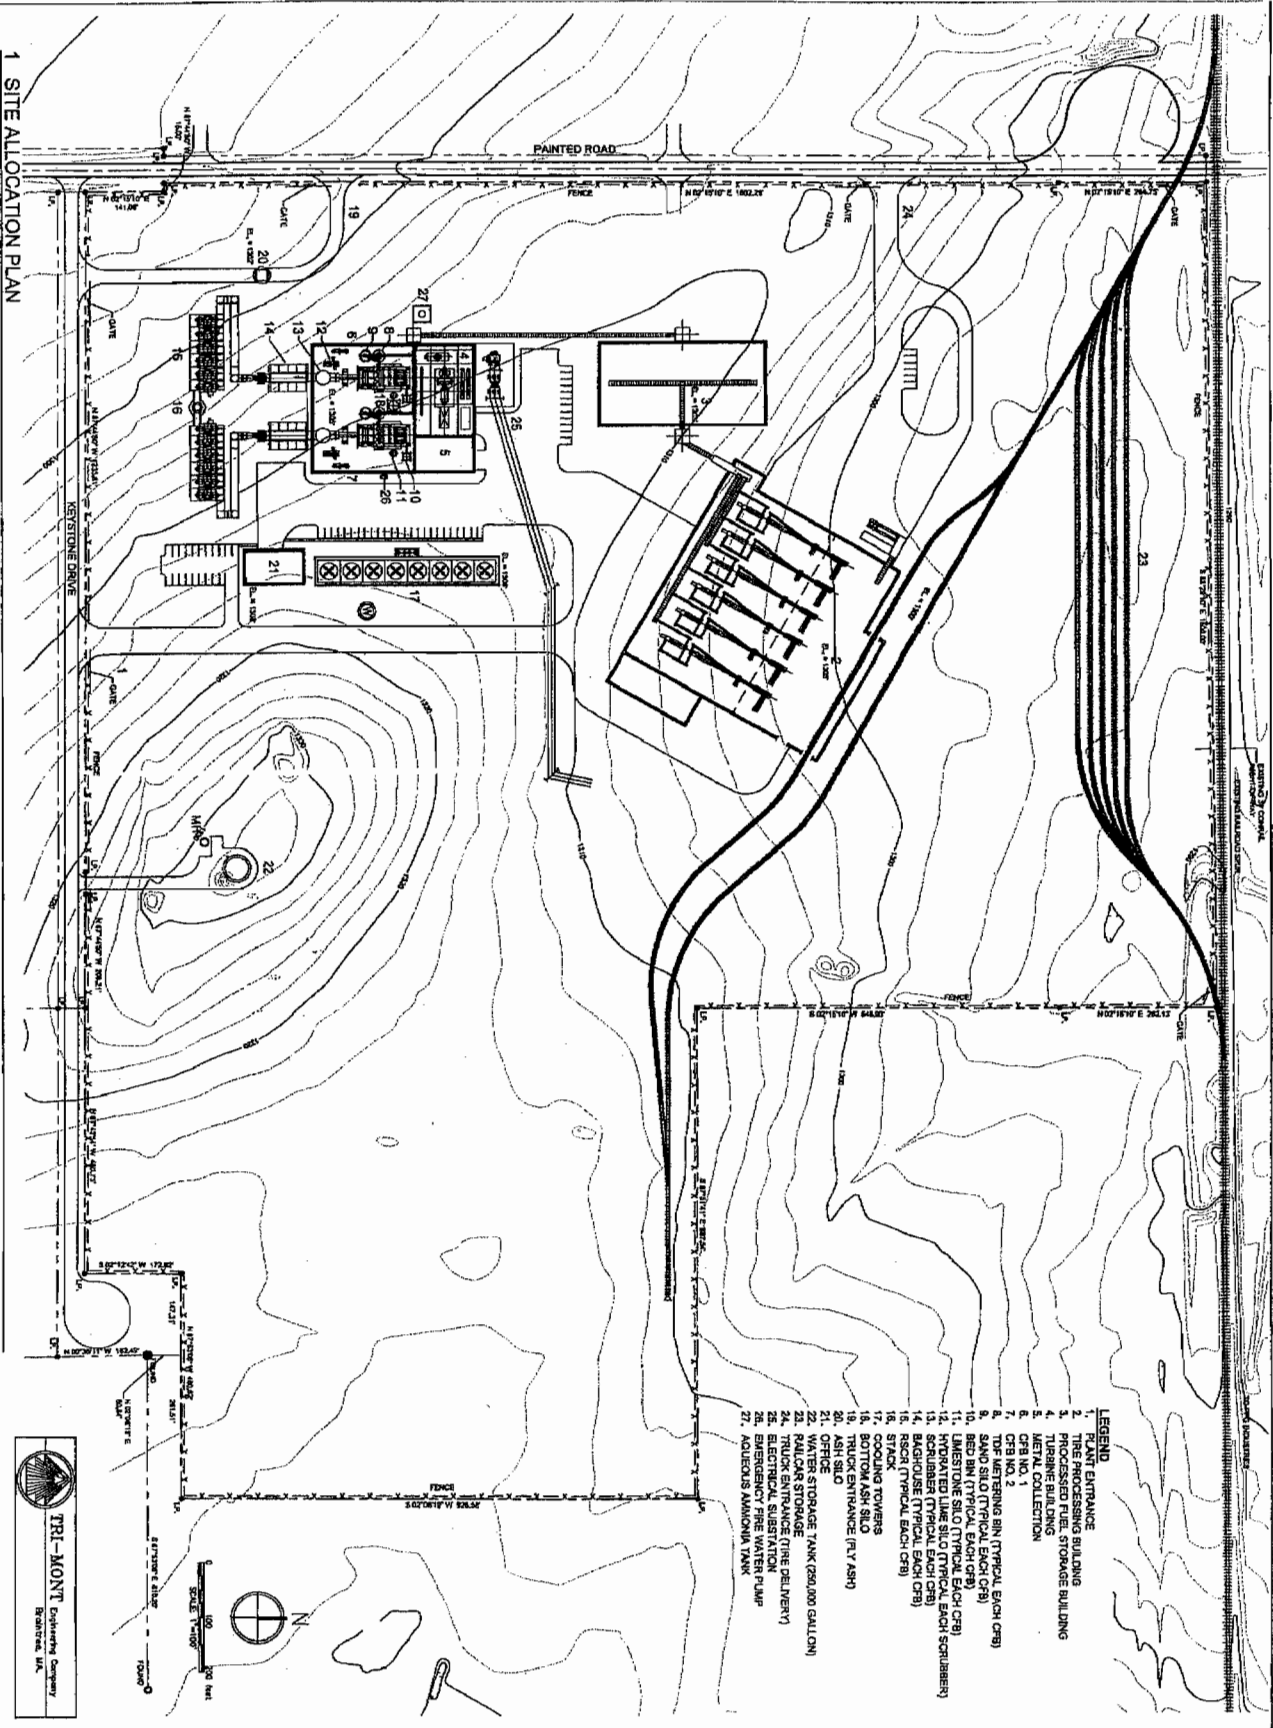

- LEGEND**
- 1 PLANT ENTRANCE
 - 2 TURBINE BUILDING
 - 3 PROCESSED FUEL STORAGE BUILDING
 - 4 TURBINE BUILDING
 - 5 METAL COLLECTION
 - 6 CFB NO. 1
 - 7 CFB NO. 2
 - 8 SAND SILO (TYPICAL EACH CFB)
 - 9 BED BIN (TYPICAL EACH CFB)
 - 10 LIMESTONE SILO (TYPICAL EACH CFB)
 - 11 HYDRATED LIME SILO (TYPICAL EACH CFB)
 - 12 SCRUBBER (TYPICAL EACH CFB)
 - 13 ASH SILO (TYPICAL EACH CFB)
 - 14 RSCM (TYPICAL EACH CFB)
 - 15 STACK
 - 16 COOLING TOWERS
 - 17 BOTTOM ASH SILO
 - 18 ASH SILO
 - 19 ASH SILO
 - 20 OFFICE
 - 21 WATER STORAGE TANK (250,000 GALLON)
 - 22 RULOCK STORAGE (FINE BELTARY)
 - 23 RULOCK STORAGE (COARSE BELTARY)
 - 24 EMERGENCY FIRE WATER PUMP
 - 25 ACQUERUS AMMONIA TANK
 - 26 ACQUERUS AMMONIA TANK
 - 27 ACQUERUS AMMONIA TANK

 

SP101

DATE: 08/14/01
 DRAWN BY: JMM
 CHECKED BY: JMM
 APPROVED BY: JMM
 AUGUST 14, 2001


MEADVILLE POWER STATION
 KEYSTONE REGIONAL INDUSTRIAL PARK, CRAWFORD COUNTY, PENNSYLVANIA

SITE ALLOCATION PLAN


BUEHLER & ASSOCIATES, INC.
 ARCHITECTURE INTERIORS DESIGN PLANNING

100 STATE STREET SUITE B100 ERIE, PA 16507
 OFFICE: 814.454.1104 FAX: 814.454.1114
 EMAIL: info@buehlerassociates.com

1 SITE PLAN
1" = 200'

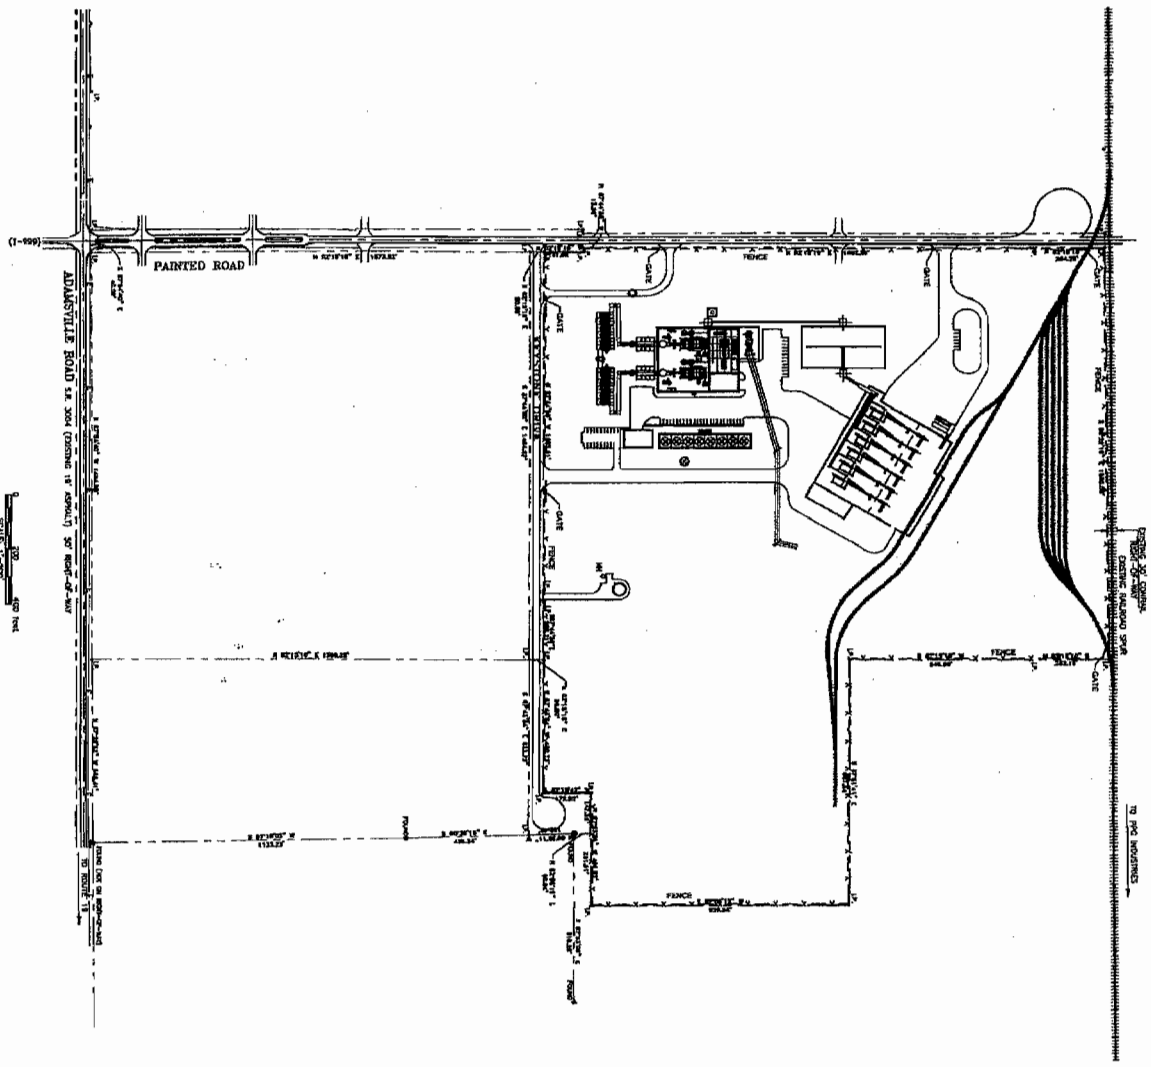

SCALE: 1" = 200'

 

PROJECT: MEADVILLE POWER STATION
DATE: AUGUST 16, 2018
DRAWN BY: [Name]
CHECKED BY: [Name]
SCALE: AS SHOWN
PROJECT NO.: SP100



MEADVILLE POWER STATION
KEYSTONE REGIONAL INDUSTRIAL PARK, CRAWFORD COUNTY, PENNSYLVANIA

SITE PLAN

BUEHLER & ASSOCIATES, INC.
ARCHITECTURE INTERIORS DESIGN PLANNING

100 STATE STREET SUITE 8100 ERIE, PA 16507
OFFICE: 814.464.1104 FAX: 814.464.1114
EMAIL: info@buehlerassociates.com

1 SITE PLAN

 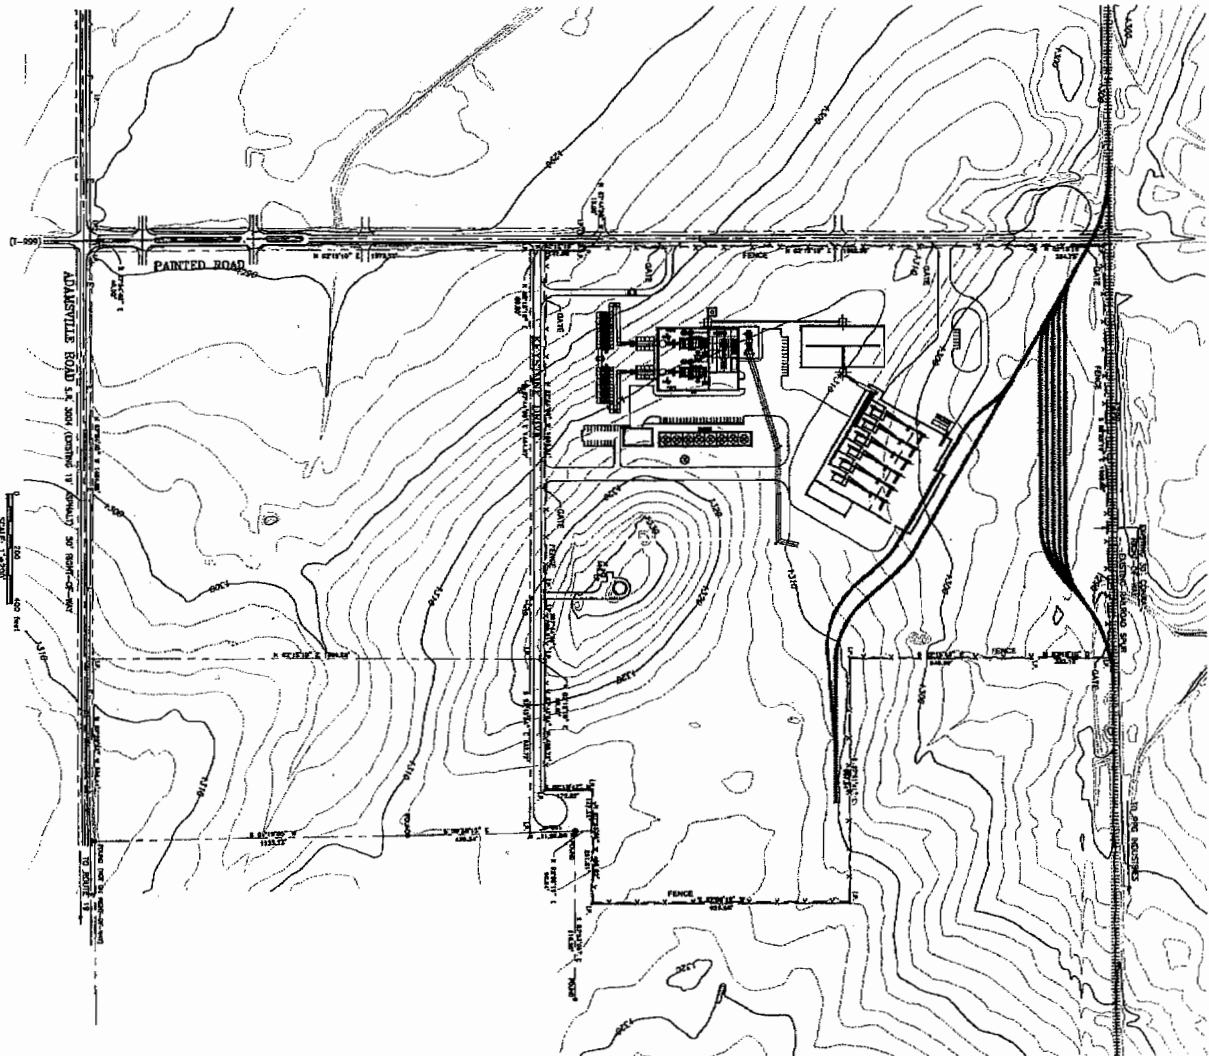

SP100


DATE: 08/01/01
DRAWN BY: SKM
CHECKED BY: SKM
APPROVED BY: SKM
DATE: 08/01/01

MEADVILLE POWER STATION
KEYSTONE REGIONAL INDUSTRIAL PARK, CRAWFORD COUNTY, PENNSYLVANIA


SITE PLAN

BUEHLER & ASSOCIATES, INC.
ARCHITECTURE INTERIORS DESIGN PLANNING


100 STATE STREET SUITE B100 ERIE, PA 16507
OFFICE: 814.464.1104 FAX: 814.464.1114
EMAIL: info@buehlersassociates.com

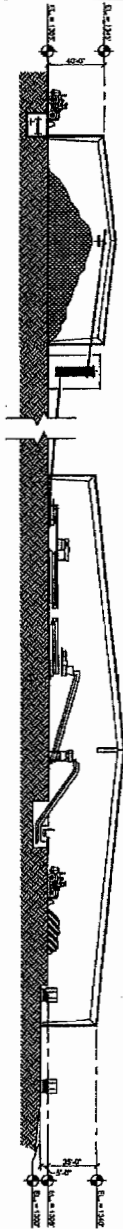


1 SECTION @ PROCESSED FUEL STORAGE & TIRE PROCESSING BUILDING

 


5 AQUEOUS AMMONIA TANK ELEVATION

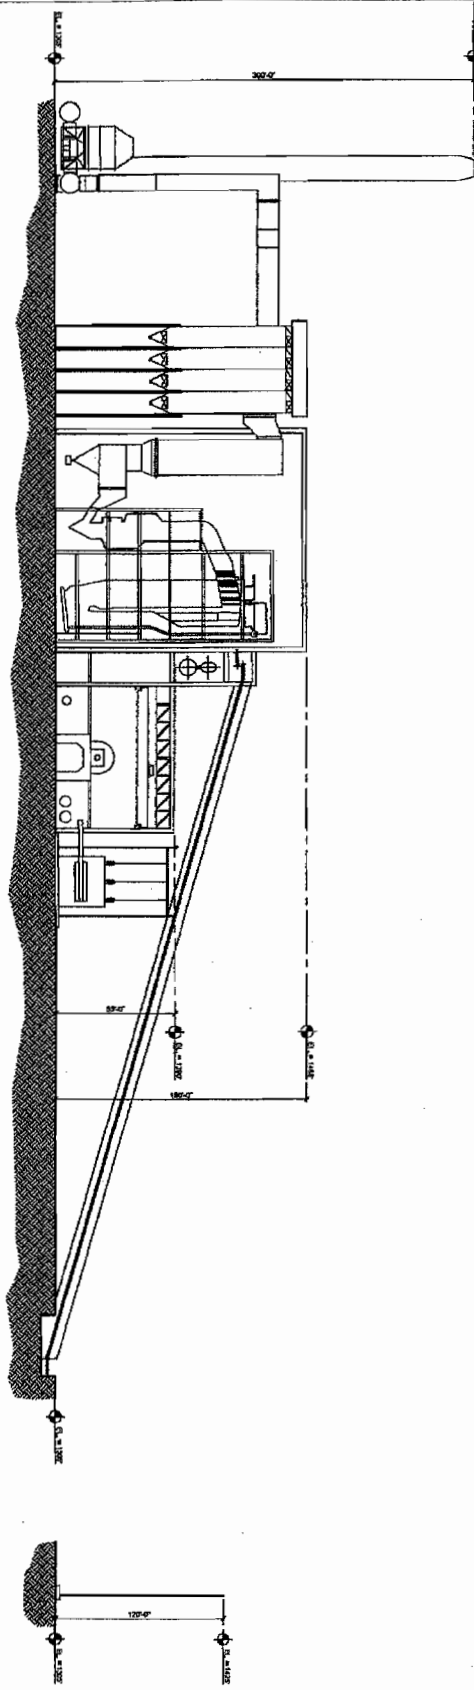


2 SECTION @ BAGHOUSE, CFB & TURBINE BUILDING

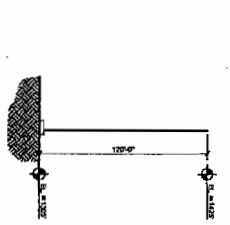


6 EMERGENCY FIRE WATER PUMP ELEVATION

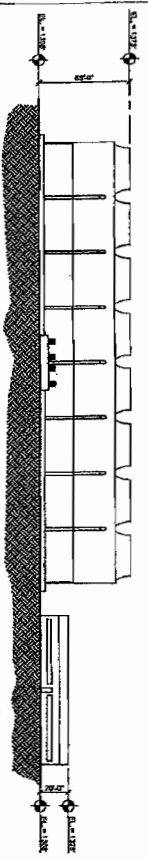

3 COOLING TOWER ELEVATION

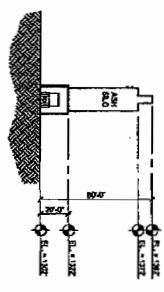

4 ASH SILO ELEVATION

 


MEADVILLE POWER STATION
KEYSTONE REGIONAL INDUSTRIAL PARK, CRAWFORD COUNTY, PENNSYLVANIA

BUILDING SECTIONS


BUEHLER & ASSOCIATES, INC.
ARCHITECTURE INTERIORS DESIGN PLANNING
100 STATE STREET SUITE B100 ERIE, PA 16507
OFFICE: 814.464.1104 FAX: 814.464.1114
EMAIL: info@buehlerassociates.com

Project: MEADVILLE POWER STATION
Client: PPL ENERGY SERVICES INC.
Date: AUGUST 18, 2010
A200

1 SITE ALLOCATION PLAN

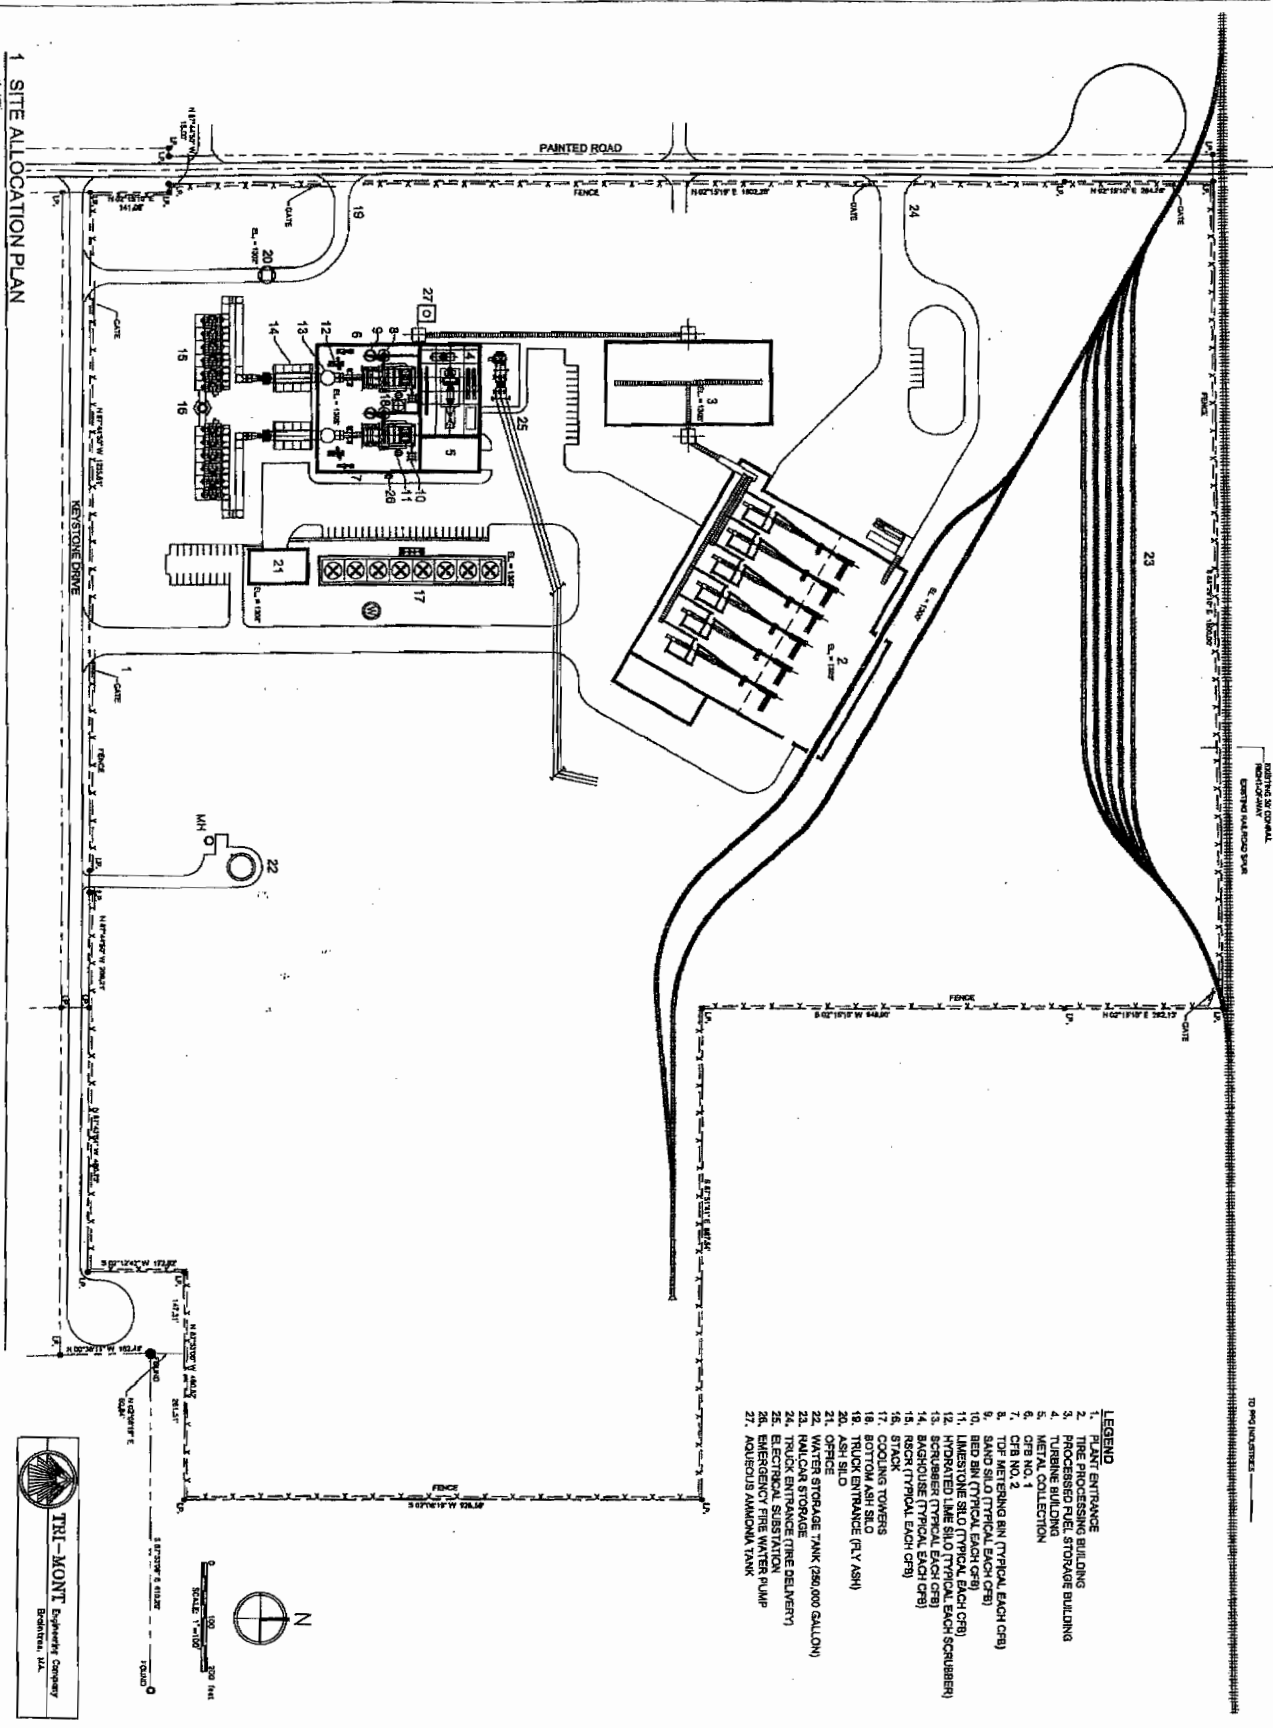

- LEGEND
- 1 PLANT ENTRANCE
 - 2 TIRE PROCESSING BUILDING
 - 3 PROCESSED FUEL STORAGE BUILDING
 - 4 TURBINE BUILDING
 - 5 METAL COLLECTION
 - 6 TCF METERING BIN (TYPICAL EACH CFB)
 - 7 CFB NO. 2
 - 8 SAND SILO (TYPICAL EACH CFB)
 - 9 LIMESTONE SILO (TYPICAL EACH CFB)
 - 10 BED BIN (TYPICAL EACH CFB)
 - 11 SCRUBBER (TYPICAL EACH CFB)
 - 12 BAGHOUSE (TYPICAL EACH CFB)
 - 13 RASOR (TYPICAL EACH CFB)
 - 14 STACK
 - 15 COOLING TOWERS
 - 16 TRUCK ENTRANCE (FAY ASH)
 - 17 OFFICE
 - 18 WATER STORAGE TANK (250,000 GALLON)
 - 19 ASH SILO
 - 20 TANK STORAGE (TIRE DELIVERY)
 - 21 ELECTRICAL SUBSTATION
 - 22 EMERGENCY FIRE WATER PUMP
 - 23 AMMONIA TANK

 

SP101



SCALE 1" = 100'

MEADVILLE POWER STATION
KEYSTONE REGIONAL INDUSTRIAL PARK, CRAWFORD COUNTY, PENNSYLVANIA

SITE ALLOCATION PLAN

BUEHLER & ASSOCIATES, INC.
ARCHITECTURE INTERIORS DESIGN PLANNING

100 STATE STREET SUITE B100 ERIE, PA 16507
OFFICE: 814.454.1104 FAX: 814.454.1114
EMAIL: info@buehlerassociates.com